



**FIXTURE SPECIFICATIONS:**

CATALOG NO.: M-TA-56-1-III-75(SSL)  
 -7030-120:277-K24-PR7-BELD  
 -SST-3K-QD

OPTICAL SYSTEM: FLAT ARRAY, ACRYLIC RIPPLED  
 IES CLASS.: TYPE III  
 INPUT WATTS: 60W  
 SOLID STATE LIGHTING  
 SERIES: 7030  
 CCT: 3000K  
 POLE VOLTAGE: 120:277V  
 POLE ADAPTOR: K24  
 PAINT: BLACK

PHOTOCELL: TWISTLOCK RECEPTACLE  
 RD8645-BK (10 YR WARRANTY)

OPTIONS:  
 QUICK DISCONNECT

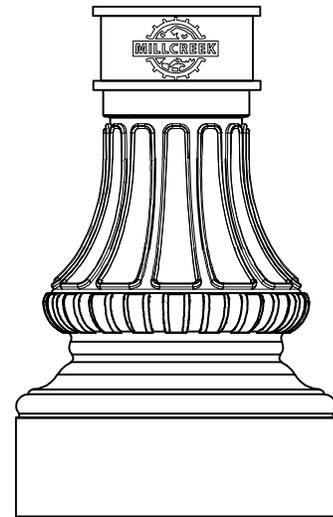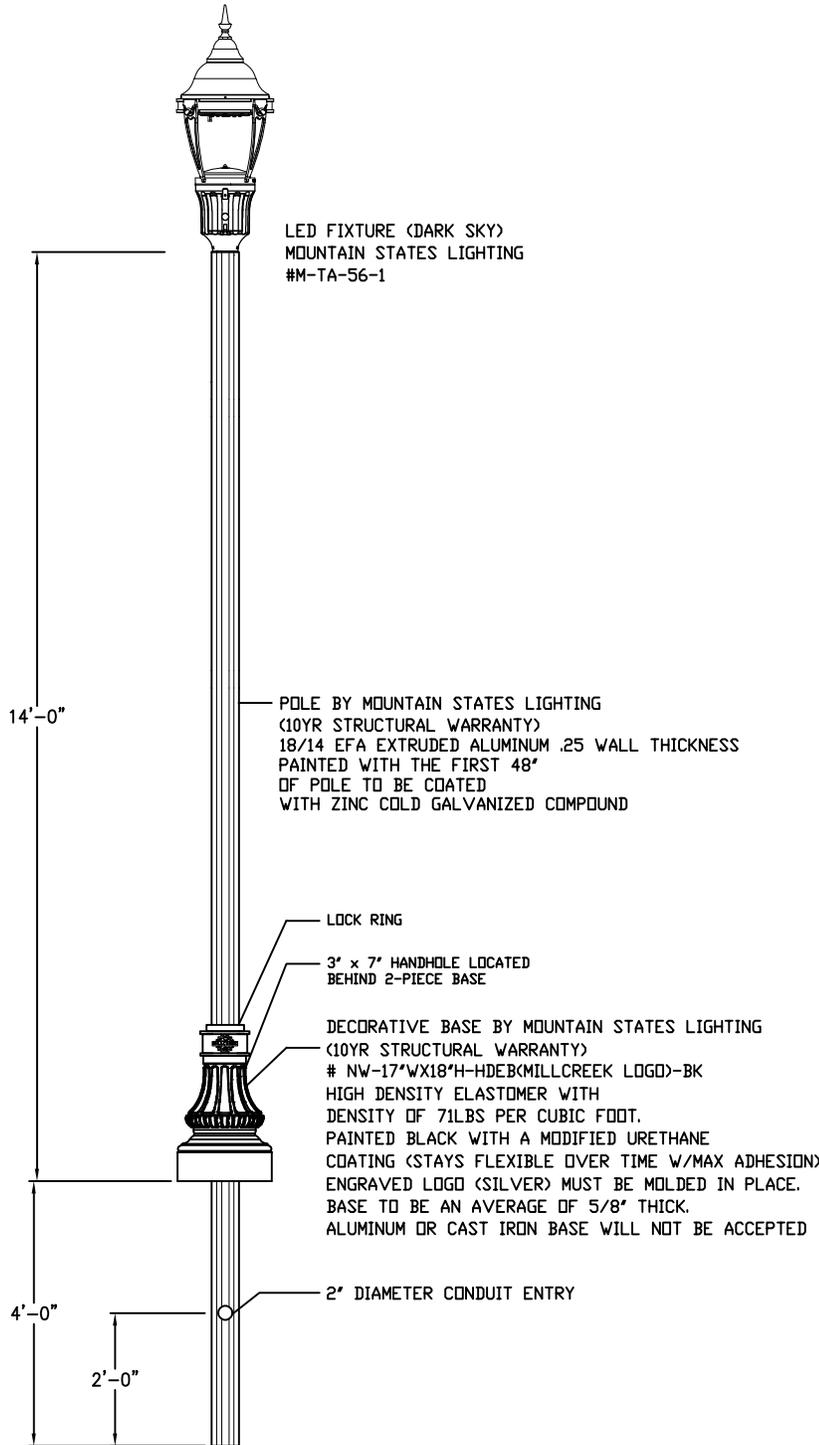

DECORATIVE BASE DETAIL

ASSEMBLY COLOR: BLACK



  
**Mountain States Lighting**  
 609 Krista Court  
 Murray, Utah 84123  
 Phone 801-268-4879  
 Fax 801-605-9058

**Millcreek City  
 Collector Street Light Standard**

SCALE: <i>NTS</i>	DATE: <i>10/21/19</i>	DRAWN BY: <i>FTM</i>	DRAWING NUMBER: <i>MIL-SL-02</i>
----------------------	--------------------------	-------------------------	-------------------------------------

MILLCREEK CITY APPROVAL: